

WHITE SPACE

INTERIOR DESIGN

CONTACT : +91- 81691 28469
EMAIL ID : lekhahchauhan@gmail.com


PROJECT NAME - 303 KAVITA SOCIETY , KHAR WEST.

The responsibility of obtaining all the approvals from the authorities lies with the client of the premises. Contractor to verify all dimensions on site before commencing work. This set is purely for study and not GFC. copyright of designs shown hereon is retained by this office. authority is required for any reproduction.



WHITE SPACE
INTERIOR DESIGN

CONTACT : +91-8169128469
EMAIL ID : lekhahchauhan@gmail.com

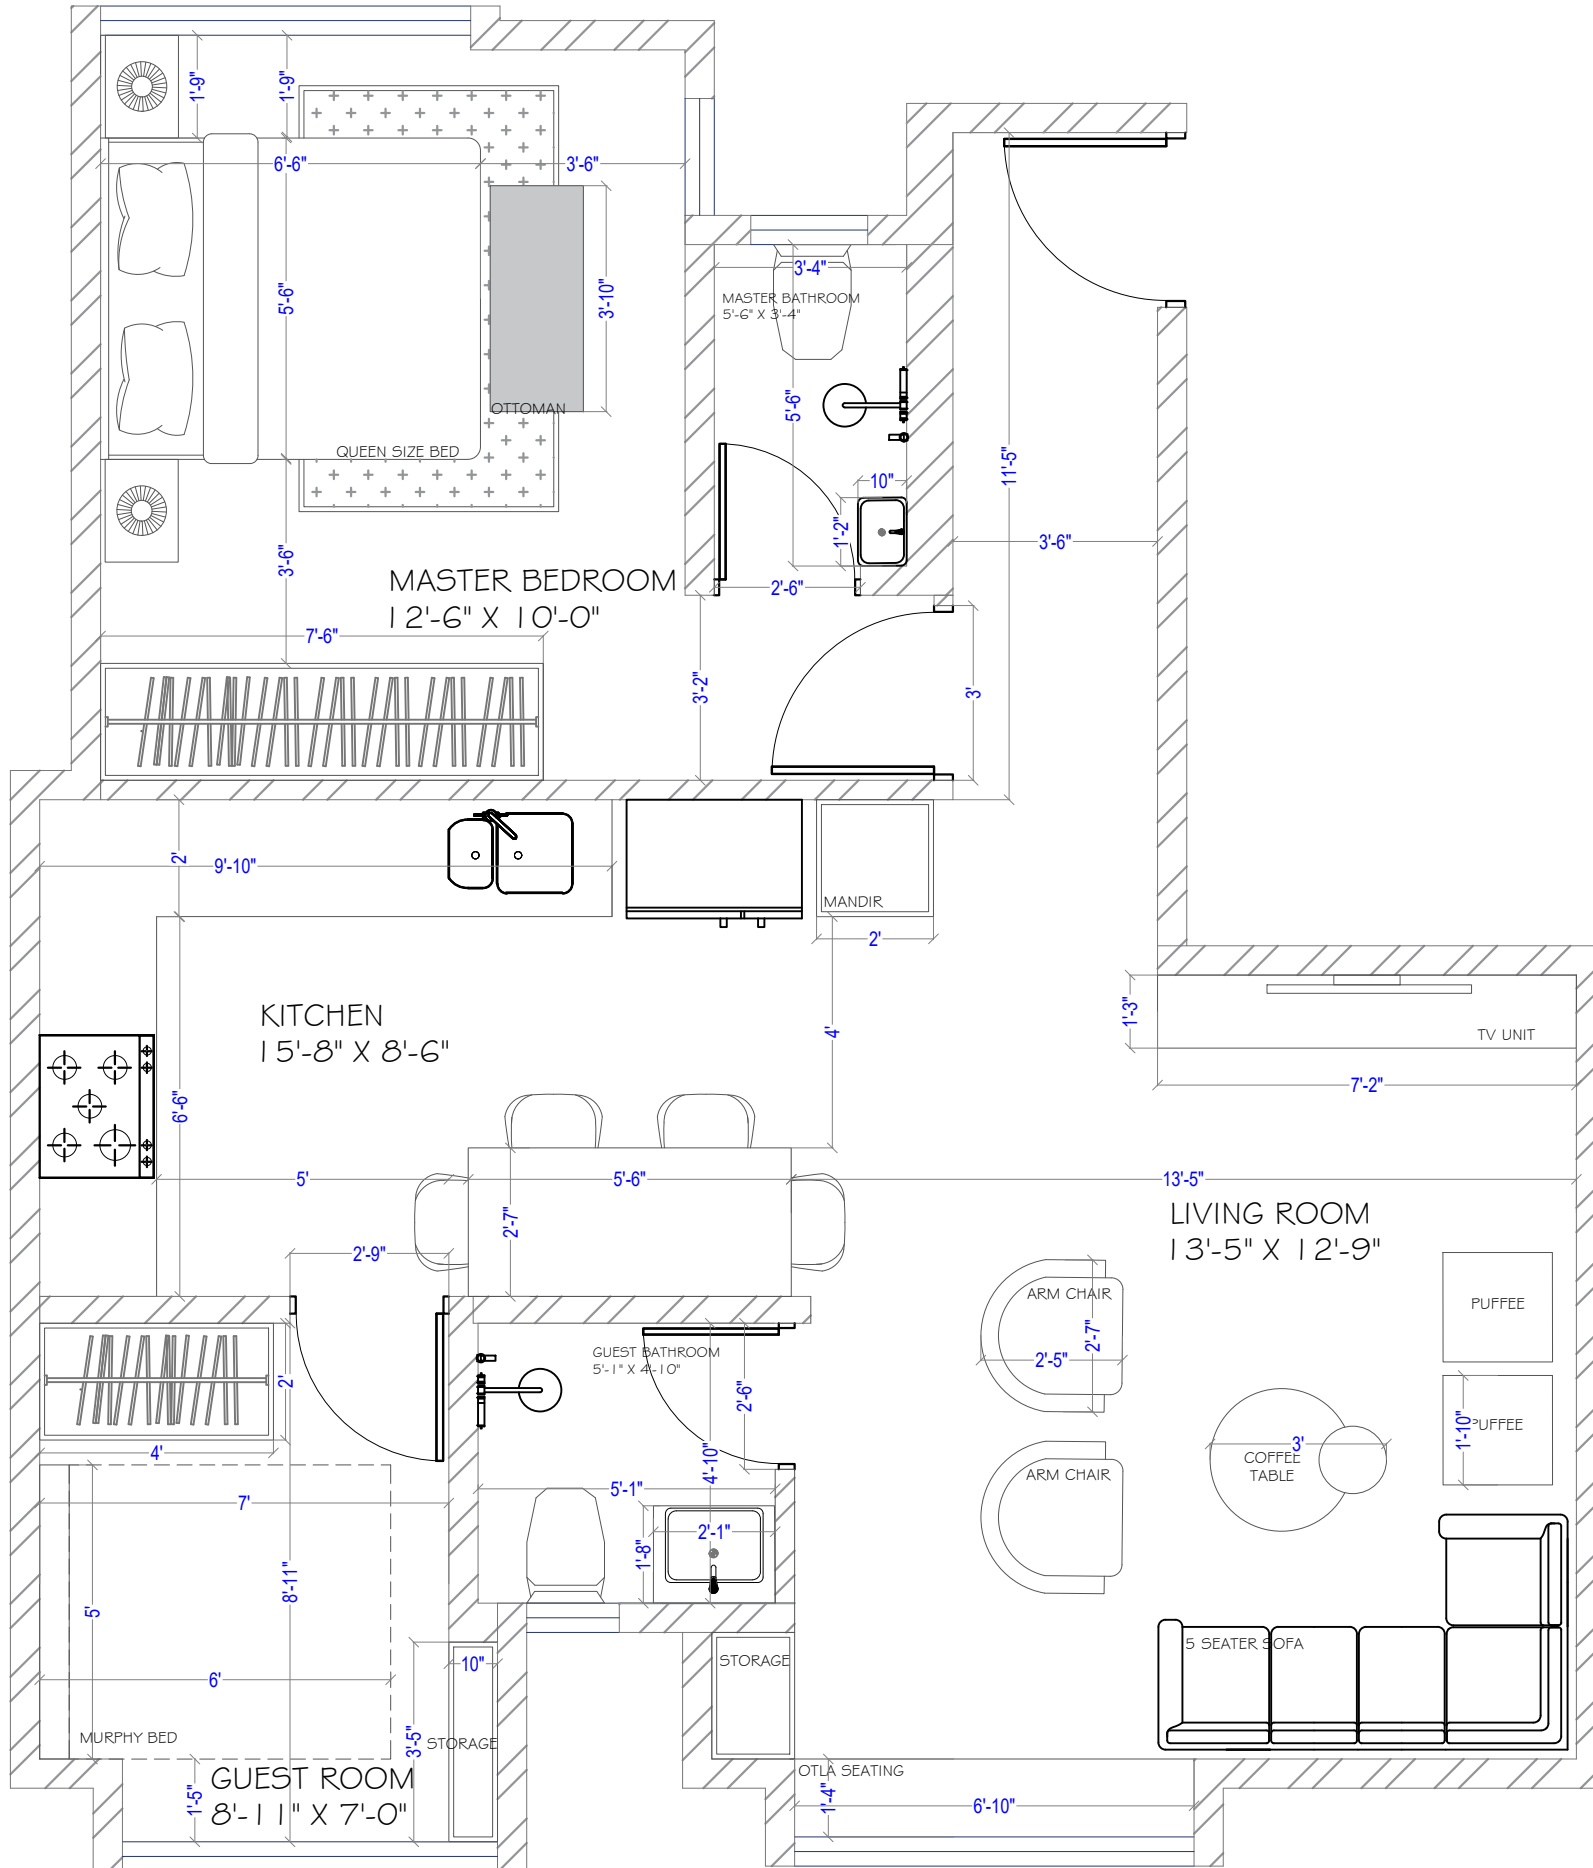

DRAWING TITLE : FURNITURE LAYOUT OPTION 1

DRAWING TITLE :

SCALE : NTS

DATE : 08 -12-2023

DRAWN BY : SHIKHA CHAUHAN


CHECKED BY : LEKHA CHAUHAN

The responsibility of obtaining all the approvals from the authorities lies with the client of the premises. Contractor to verify all dimensions on site before commencing work. This set is purely for study and not GFC. copyright of designs shown hereon is retained by this office. authority is required for any reproduction.



WHITE SPACE
INTERIOR DESIGN

CONTACT : +91-8169128469
EMAIL ID : lekhahchauhan@gmail.com

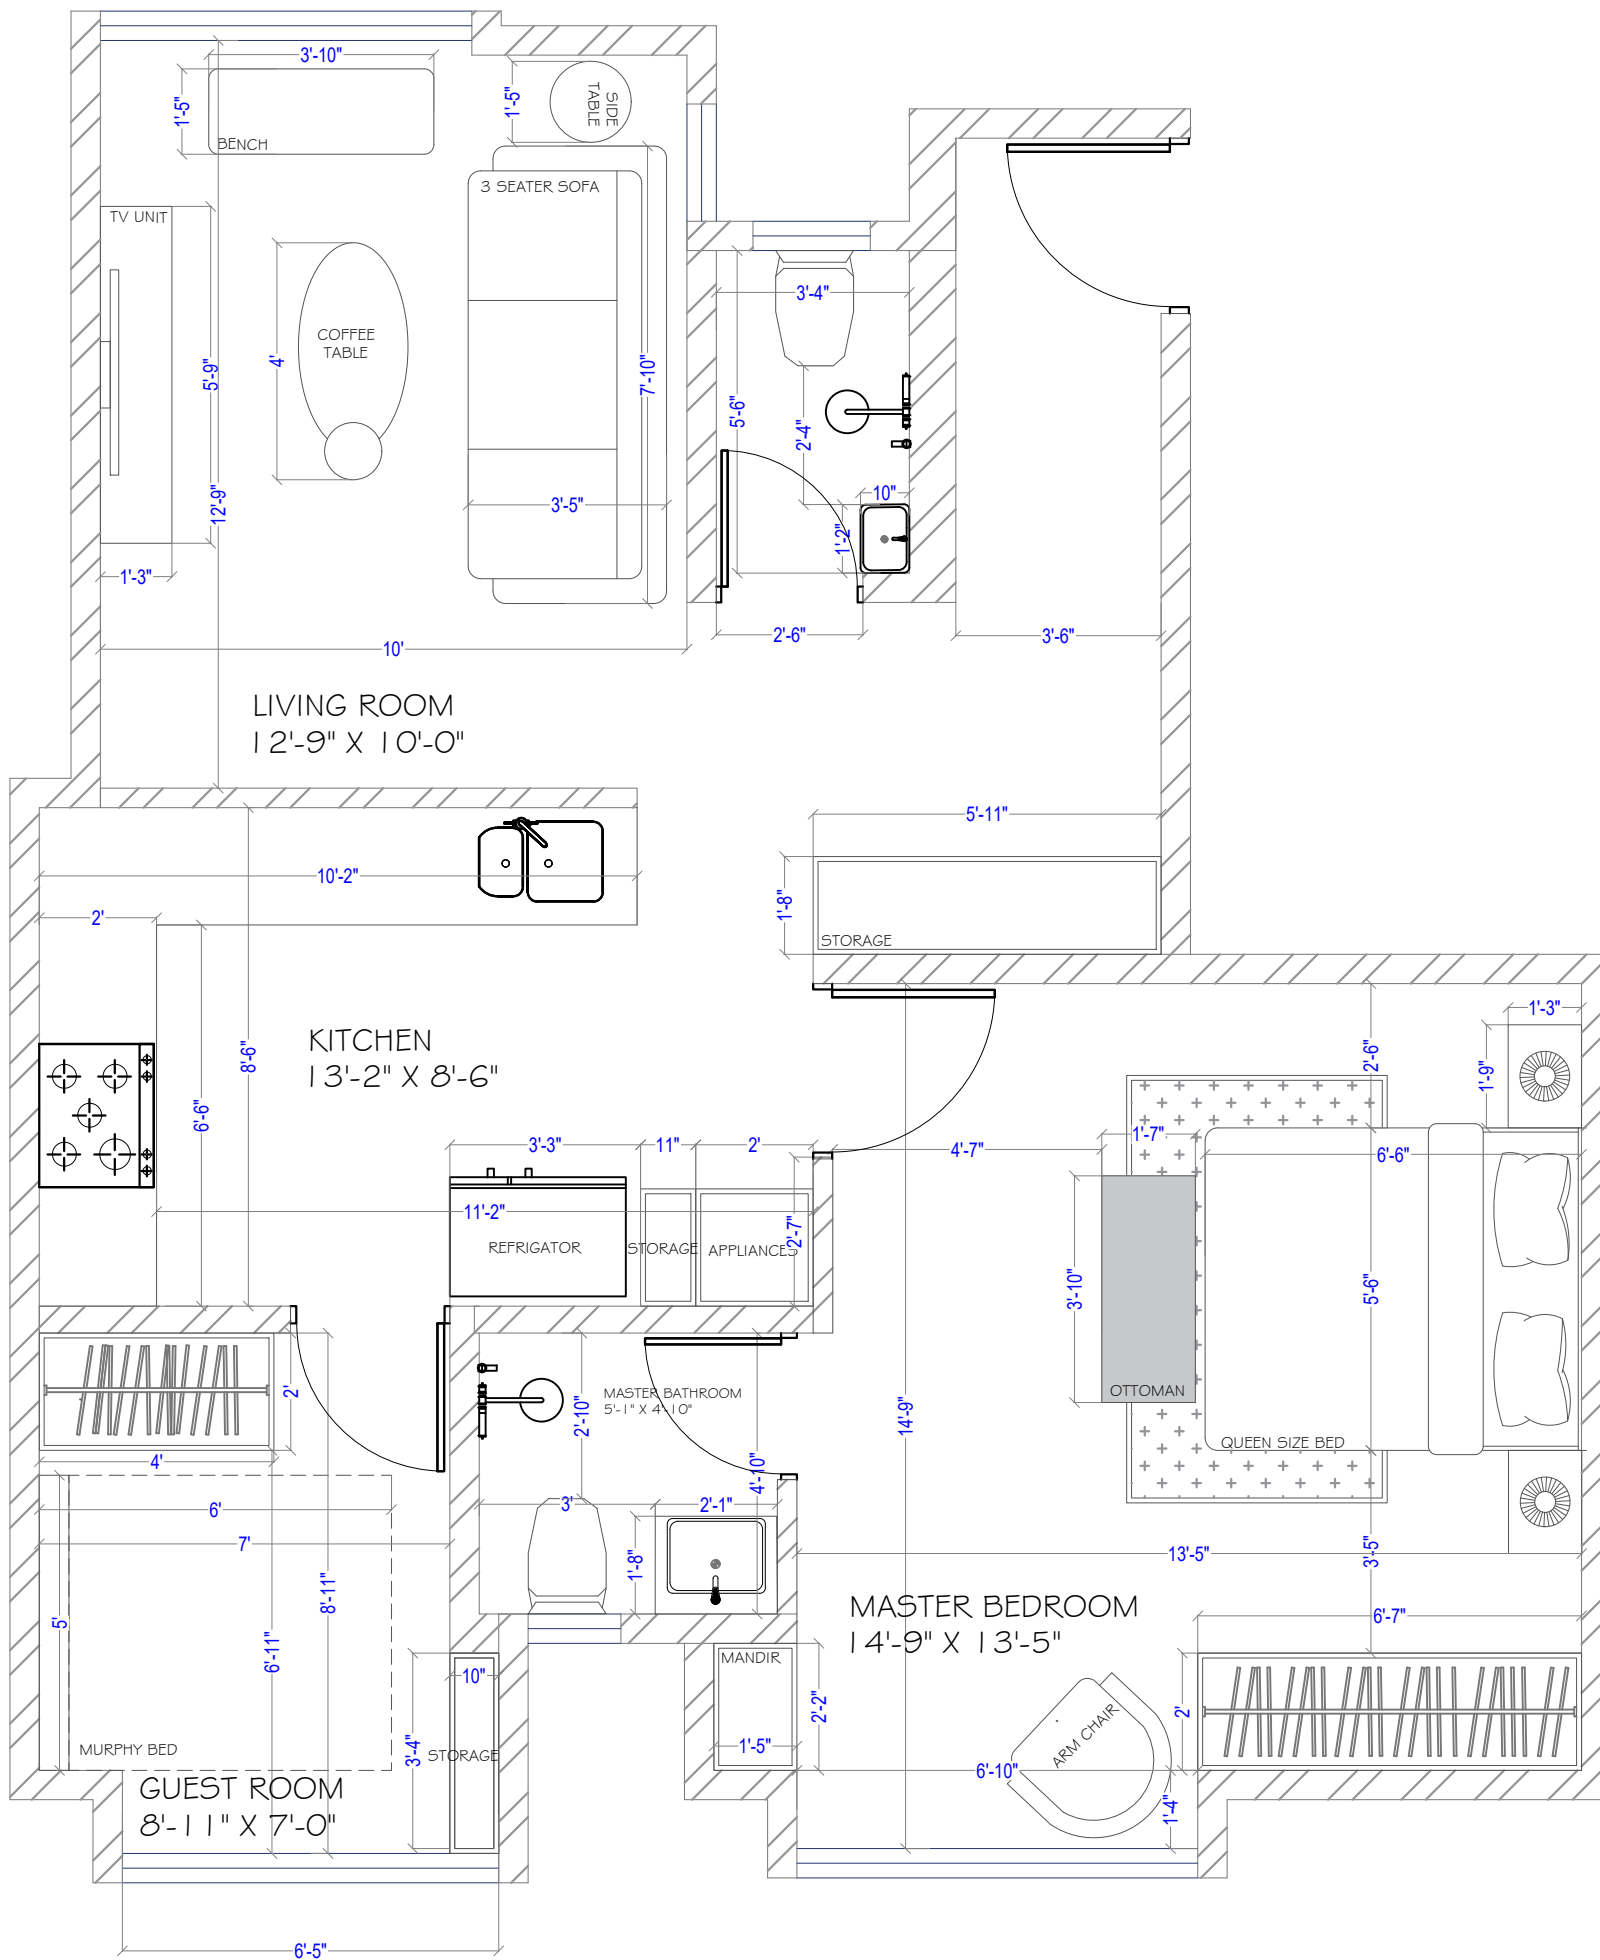

DRAWING TITLE : FURNITURE LAYOUT OPTION 2

DRAWING TITLE :

SCALE : NTS

DATE : 08 -12-2023

DRAWN BY : SHIKHA CHAUHAN


CHECKED BY : LEKHA CHAUHAN

The responsibility of obtaining all the approvals from the authorities lies with the client of the premises. Contractor to verify all dimensions on site before commencing work. This set is purely for study and not GFC. copyright of designs shown hereon is retained by this office. authority is required for any reproduction.



WHITE SPACE
INTERIOR DESIGN

CONTACT : +91-8169128469
EMAIL ID : lekhahchauhan@gmail.com

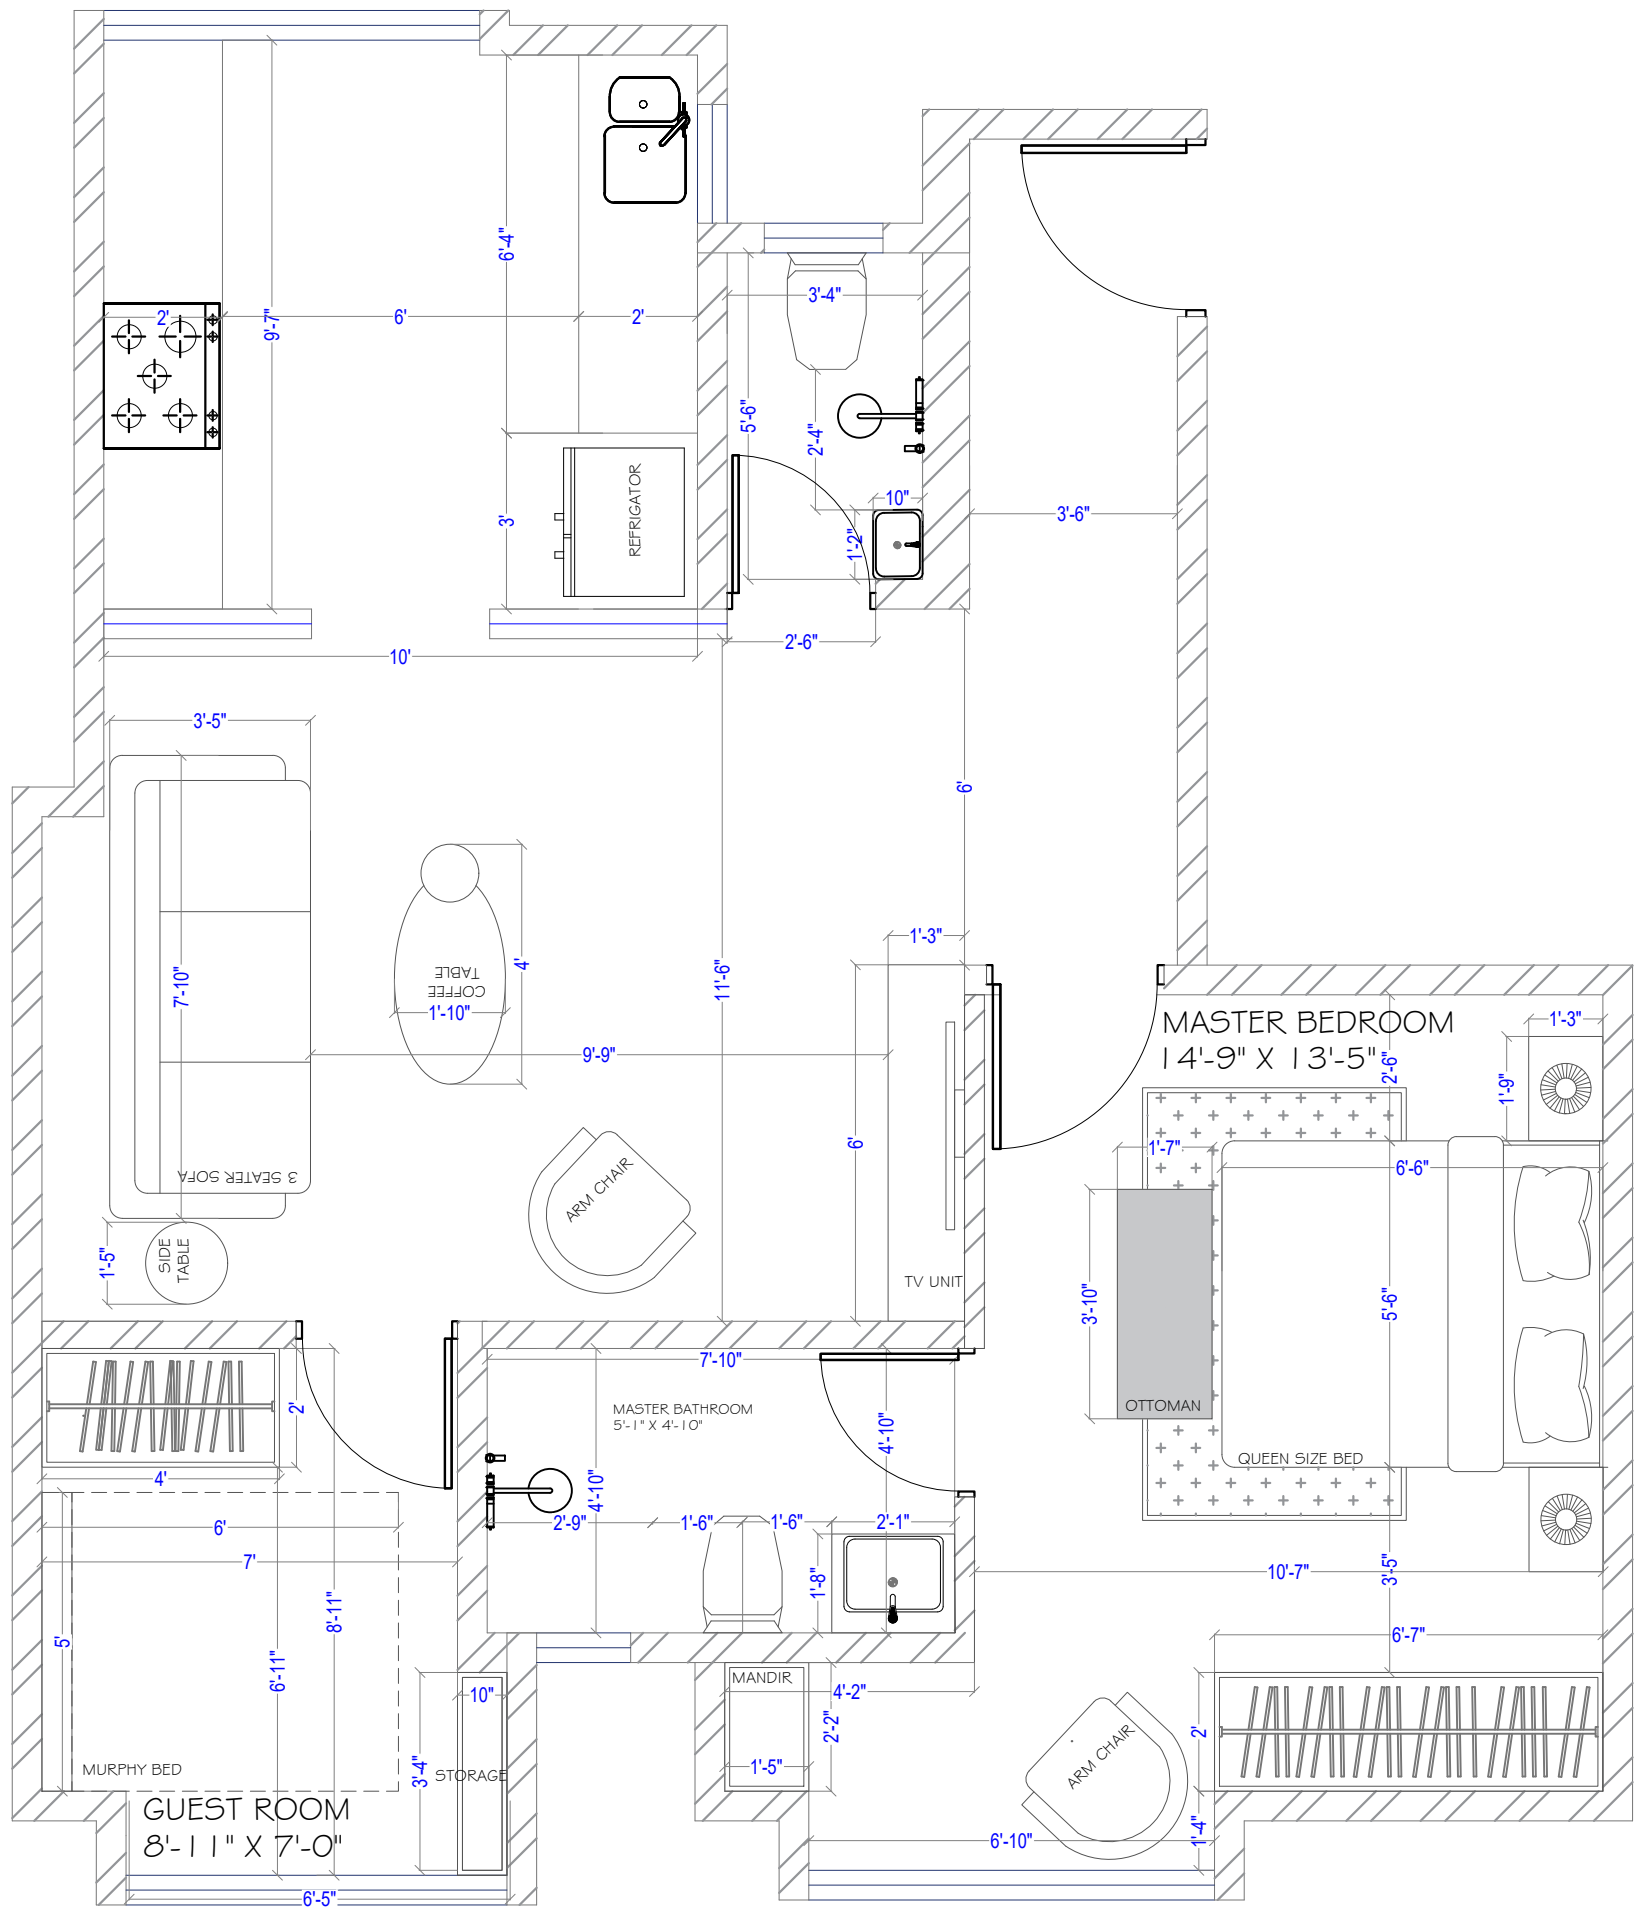

DRAWING TITLE : FURNITURE LAYOUT OPTION 3

DRAWING TITLE :

SCALE : NTS

DATE : 08 -12-2023

DRAWN BY : SHIKHA CHAUHAN

CHECKED BY : LEKHA CHAUHAN